



SDR PROCESSED		REVISIONS AFTER PROPOSAL				
		DESCRIPTION				
		STATION				
		NUMBER				
DATE	DATE	DATE	DATE	DATE	DATE	DATE
NEW DESIGN	SHEET CHECKED	AS BUILT DETAILS				


DRAINAGE

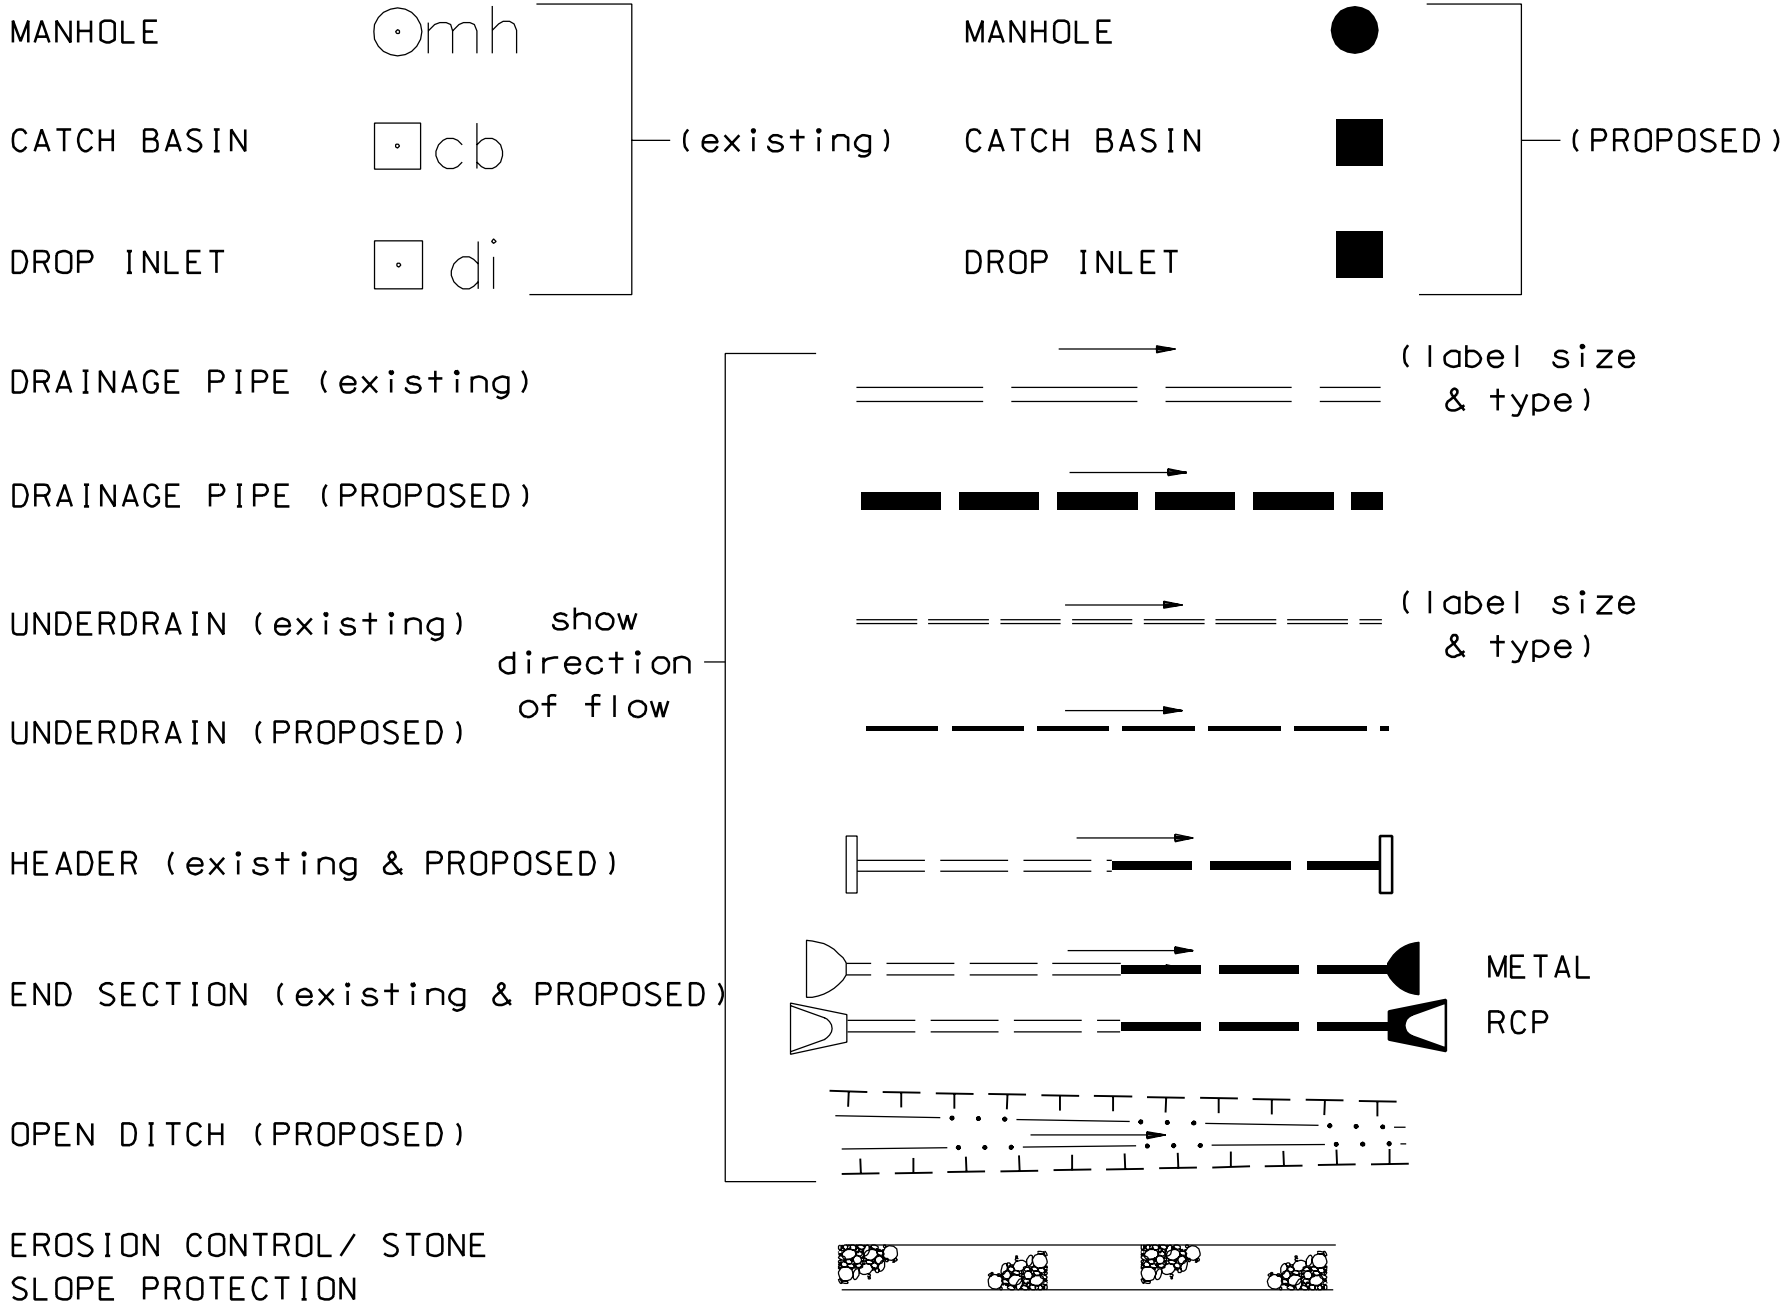



FLOODPLAIN / FLOODWAY

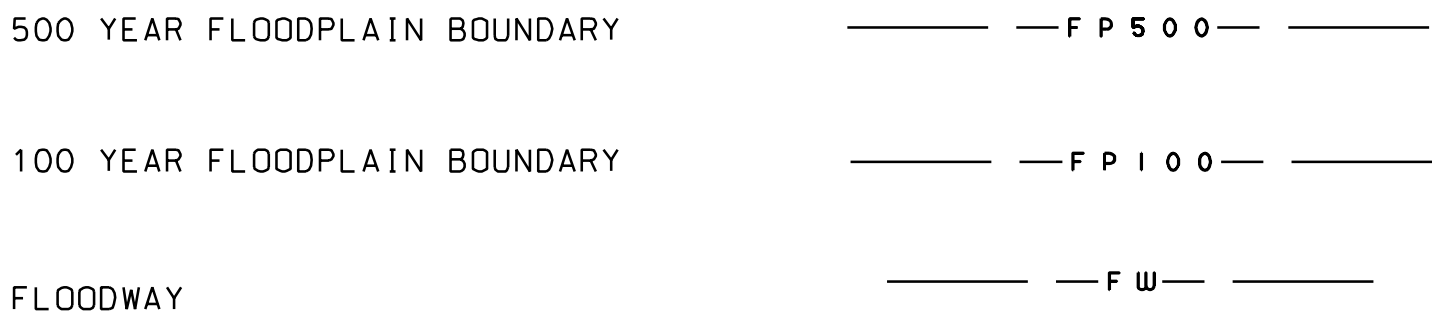


BOUNDARIES / RIGHT-OF-WAY

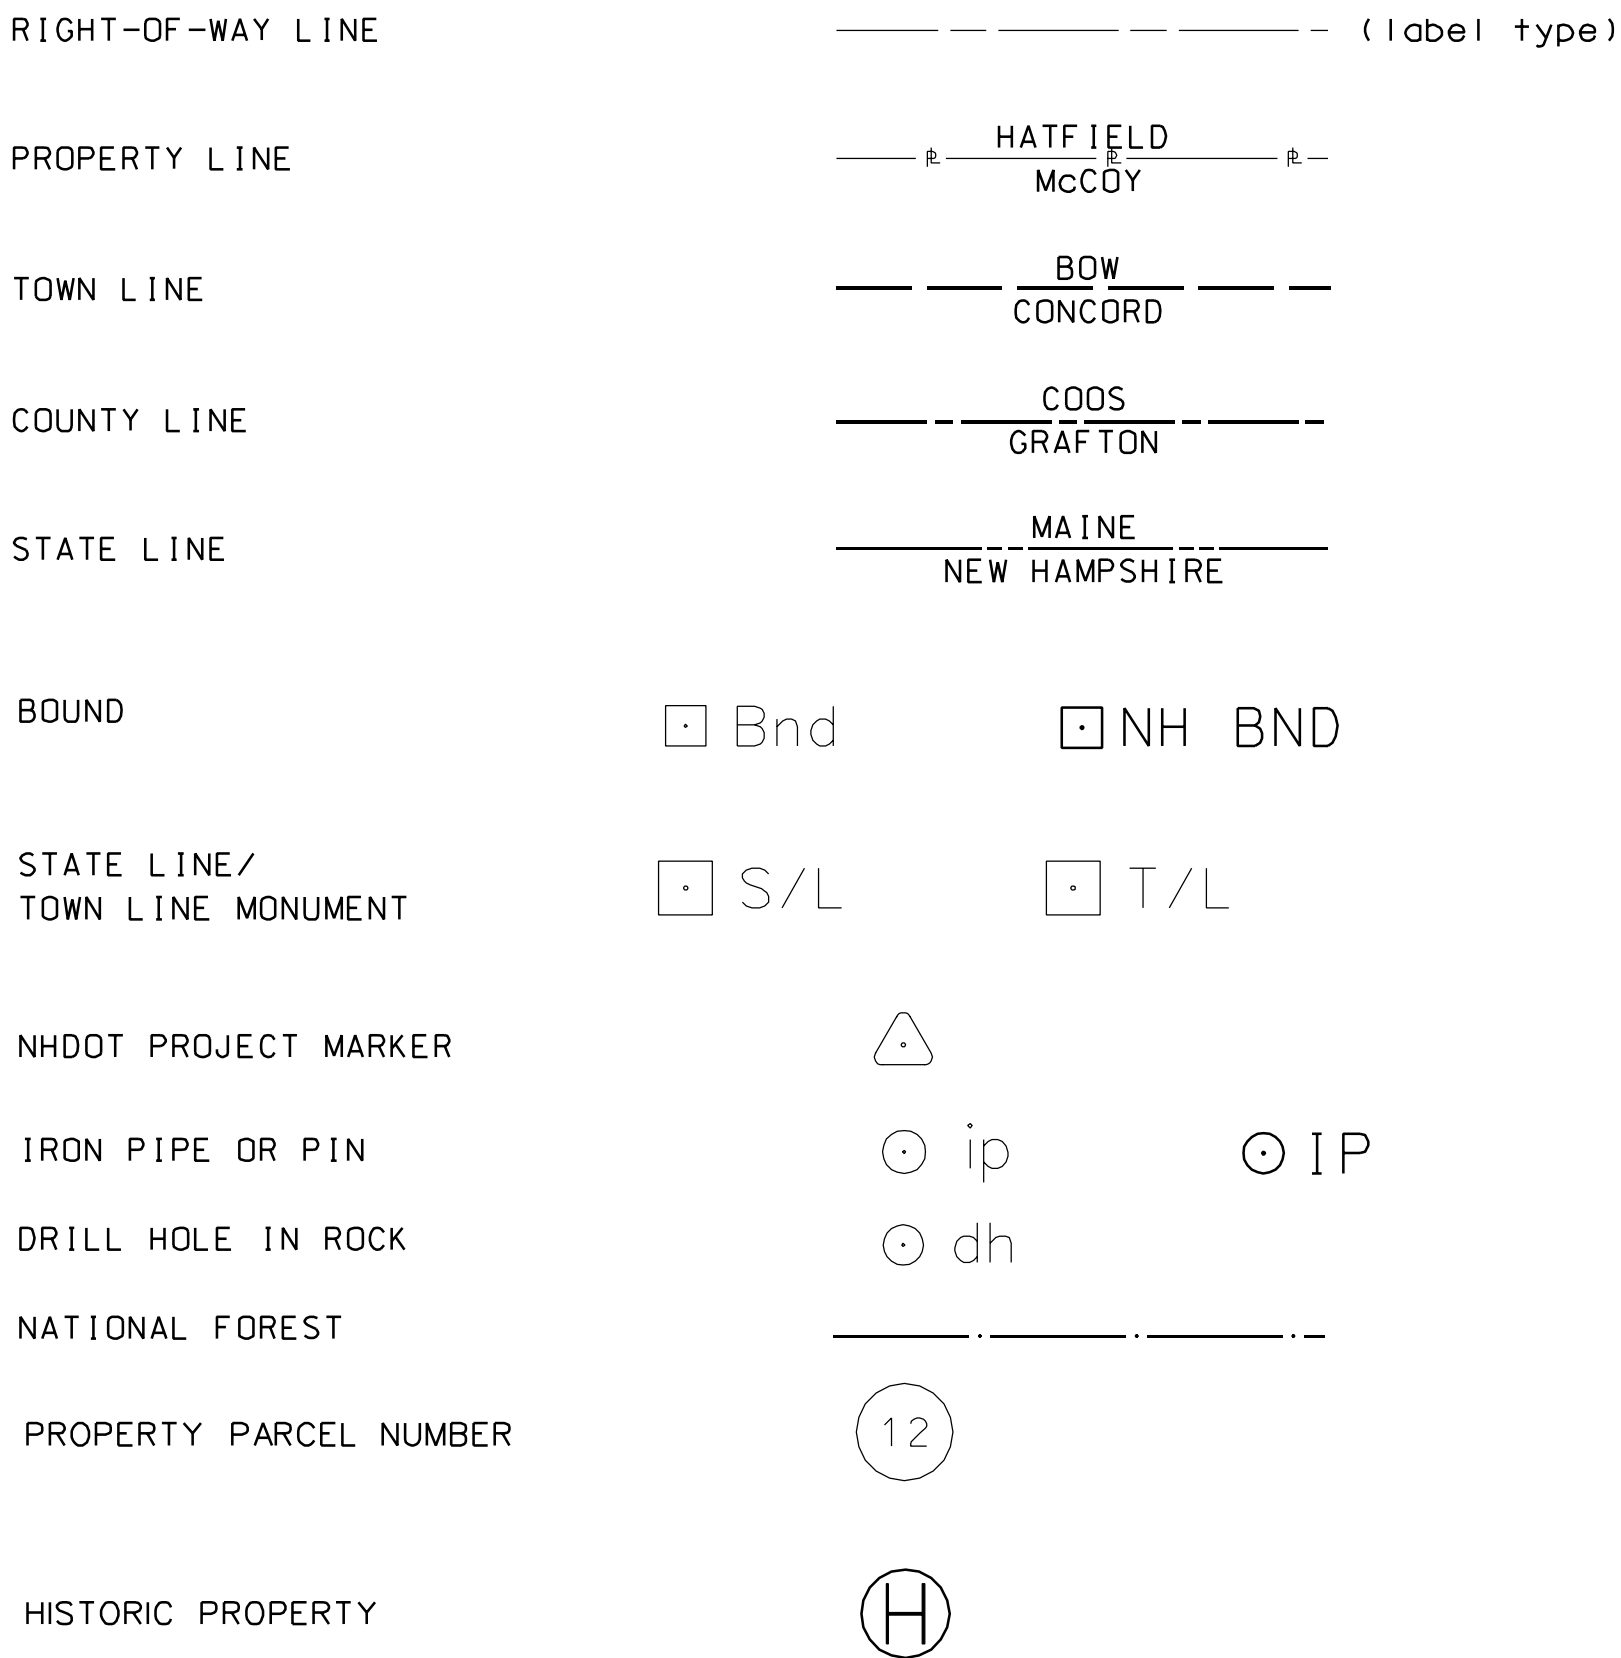

UTILITIES

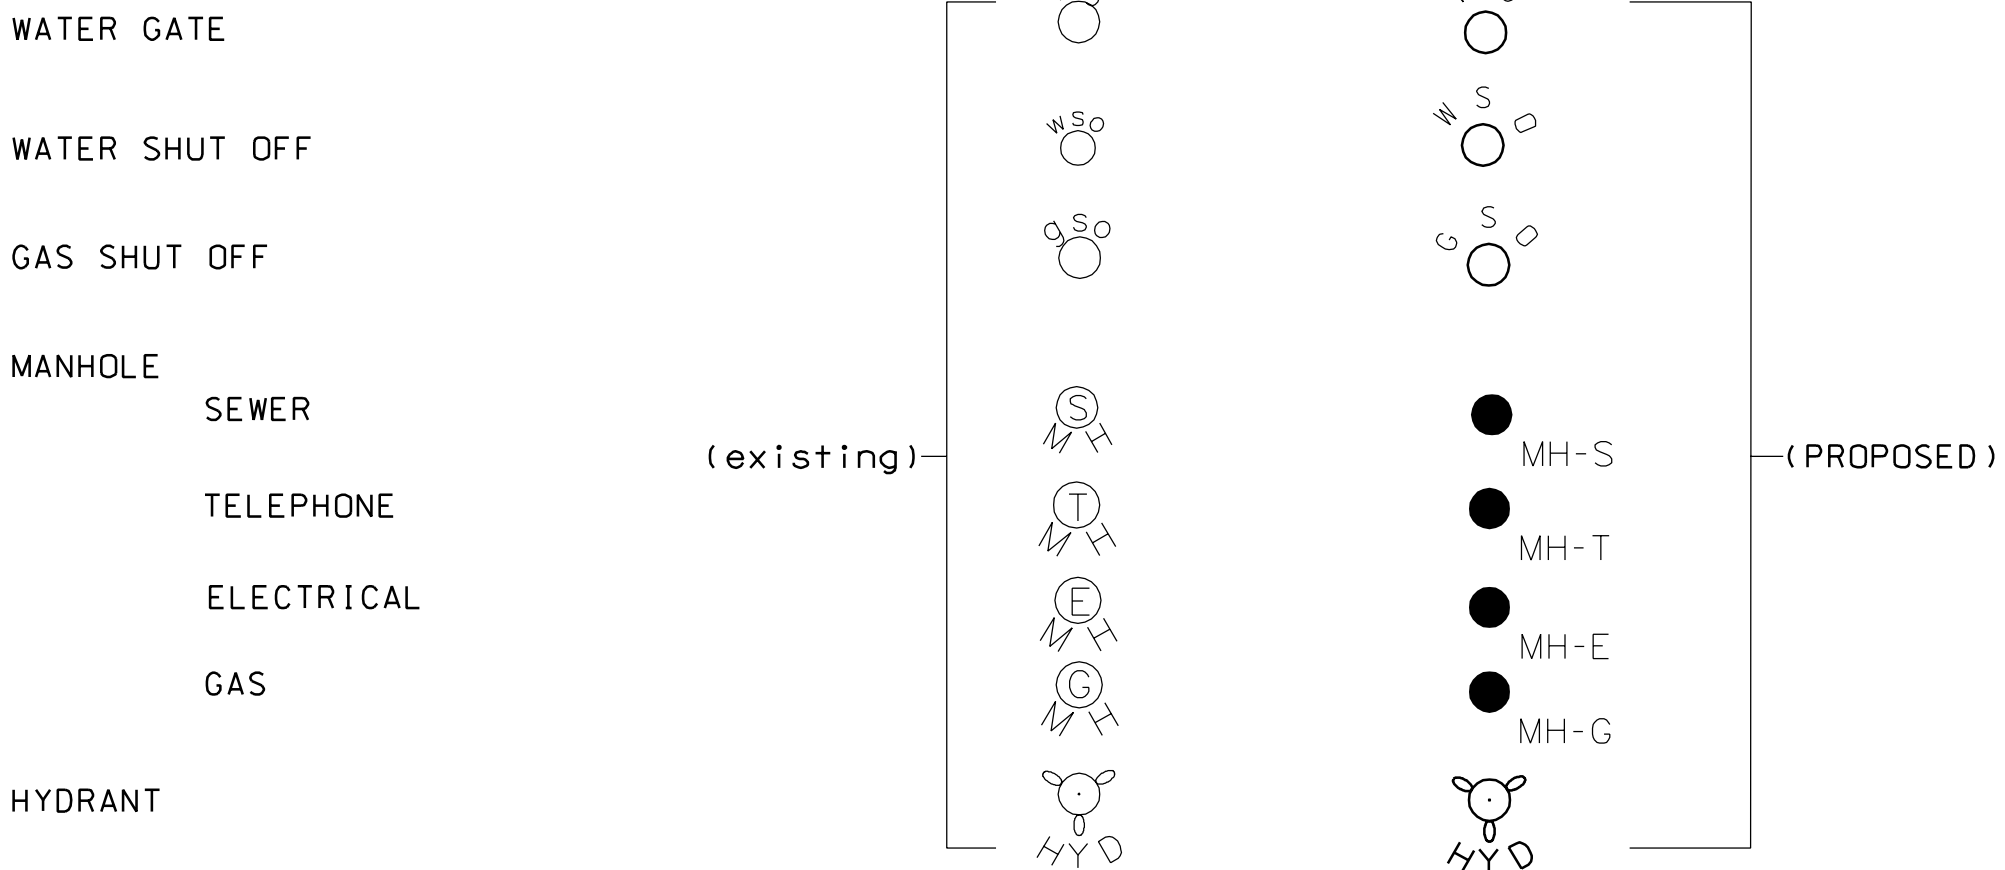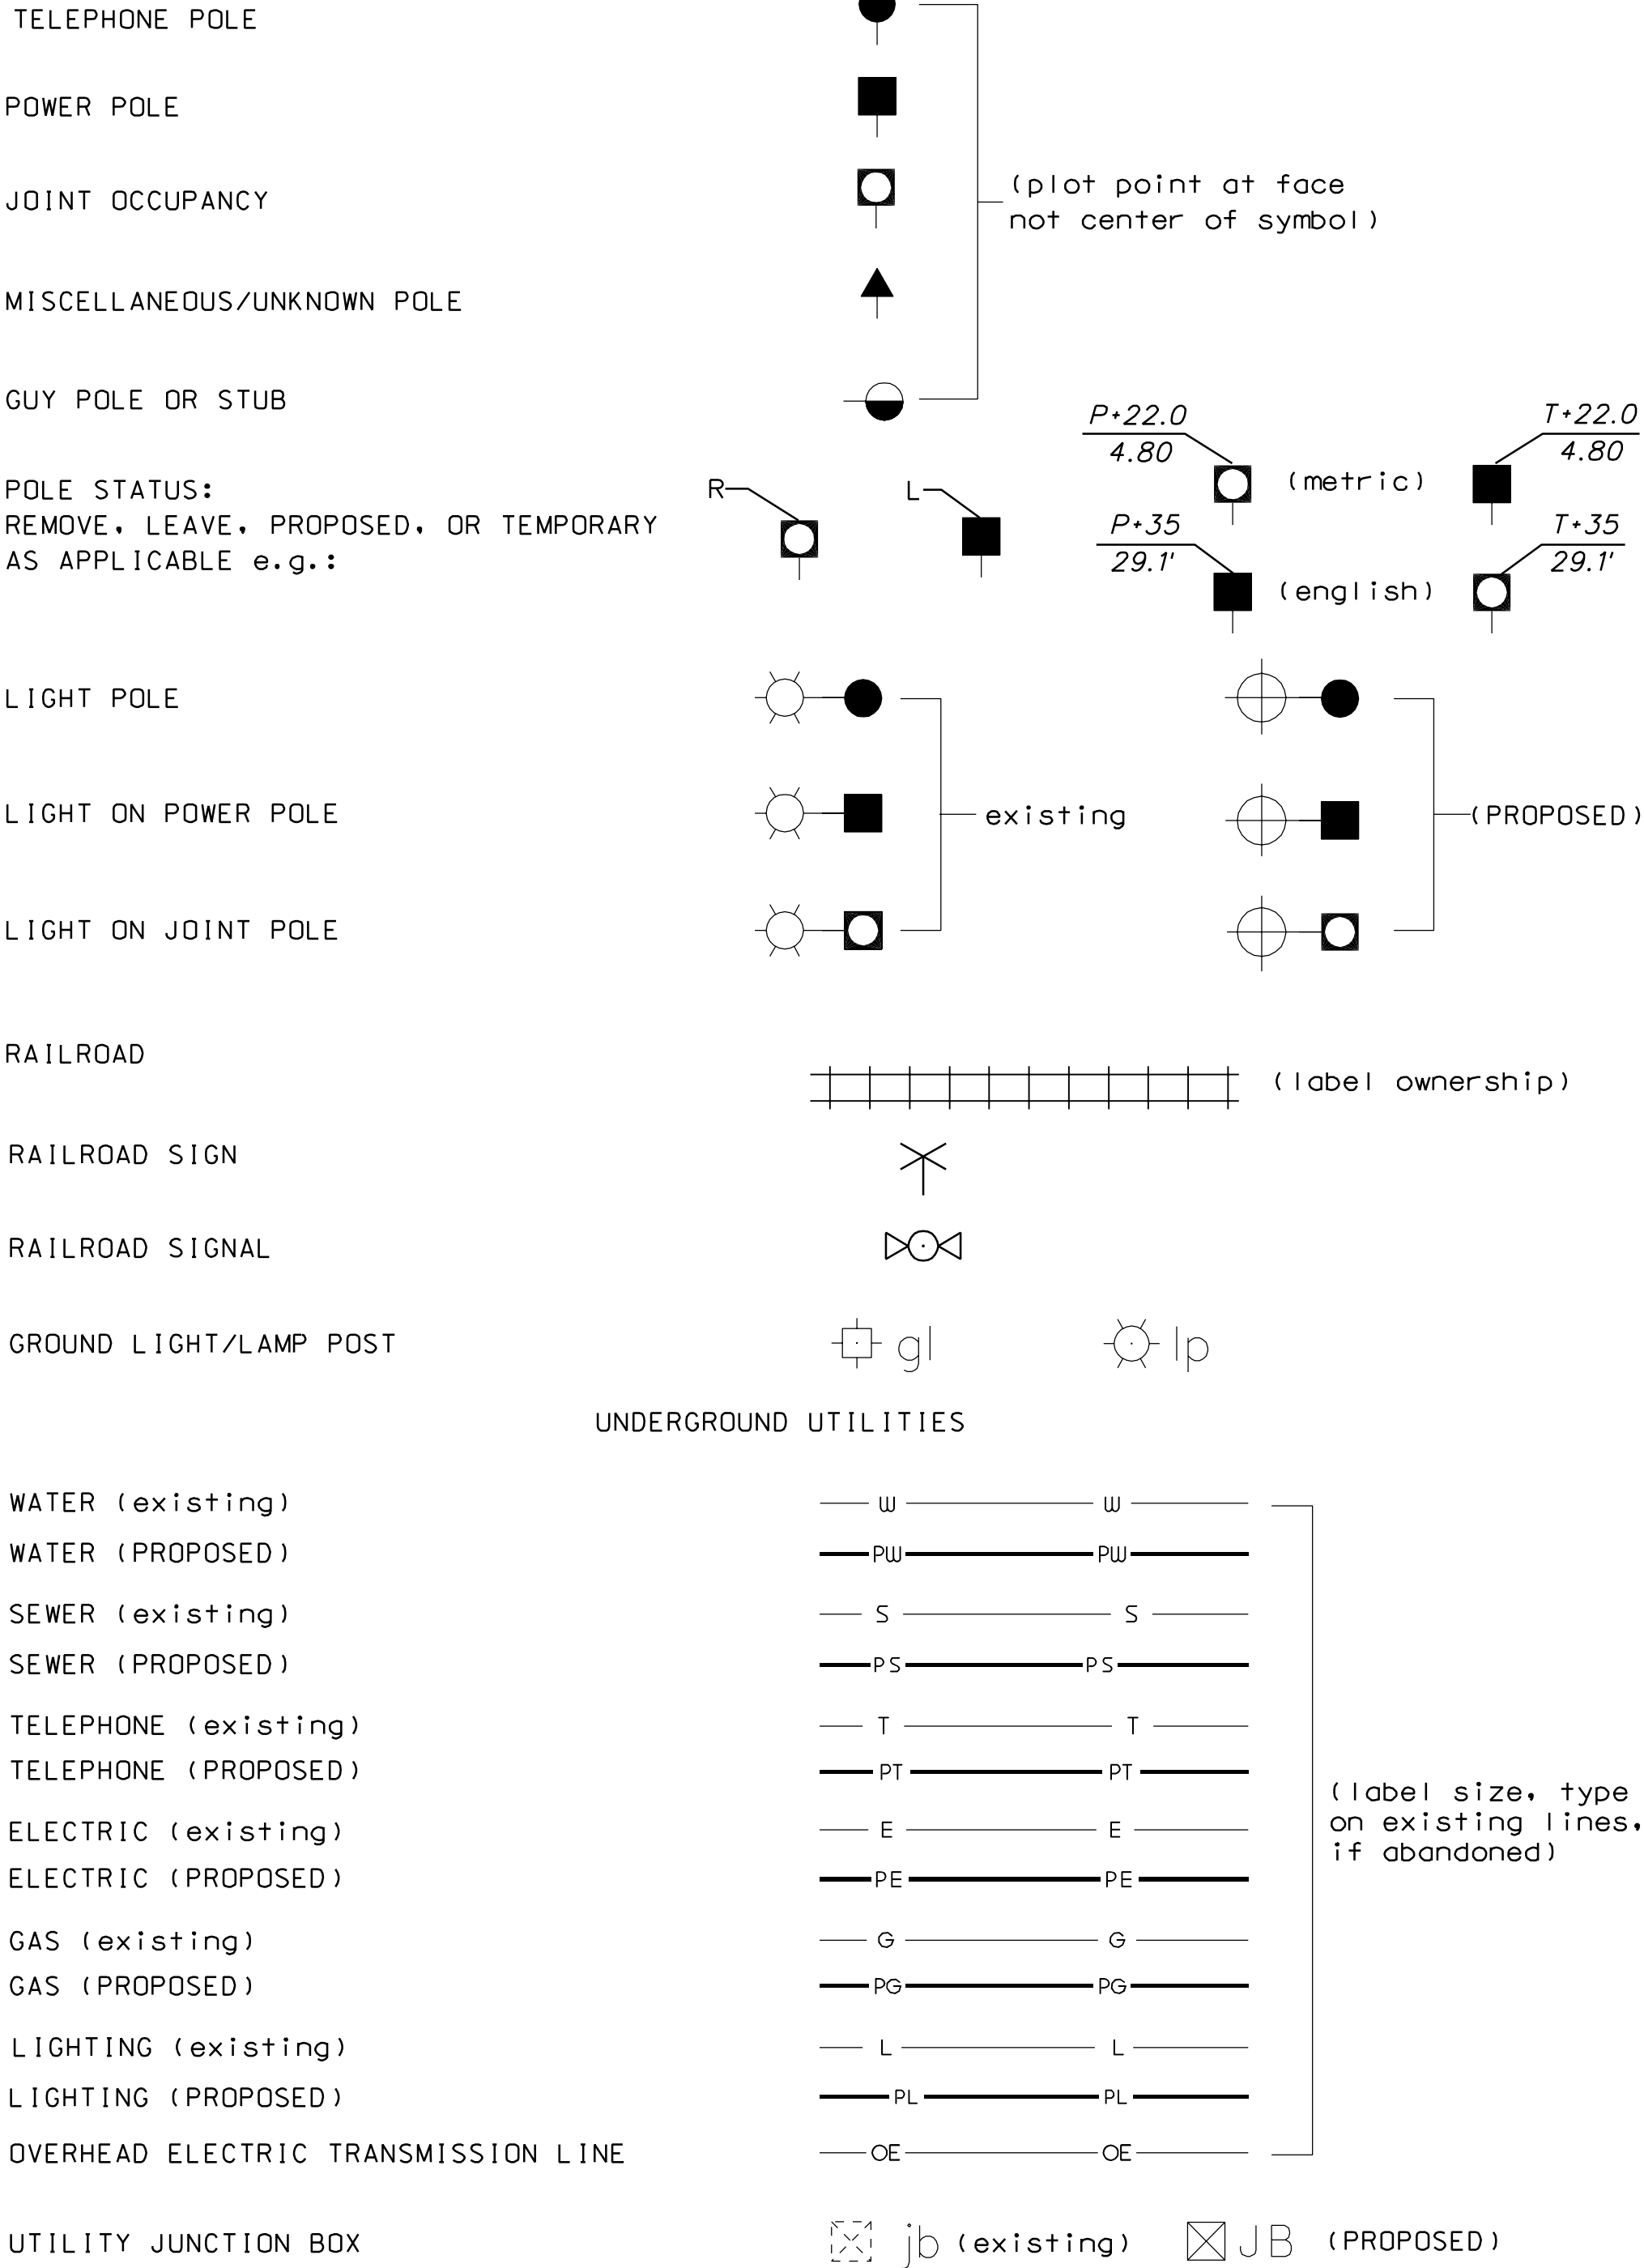

TRAFFIC SIGNALS

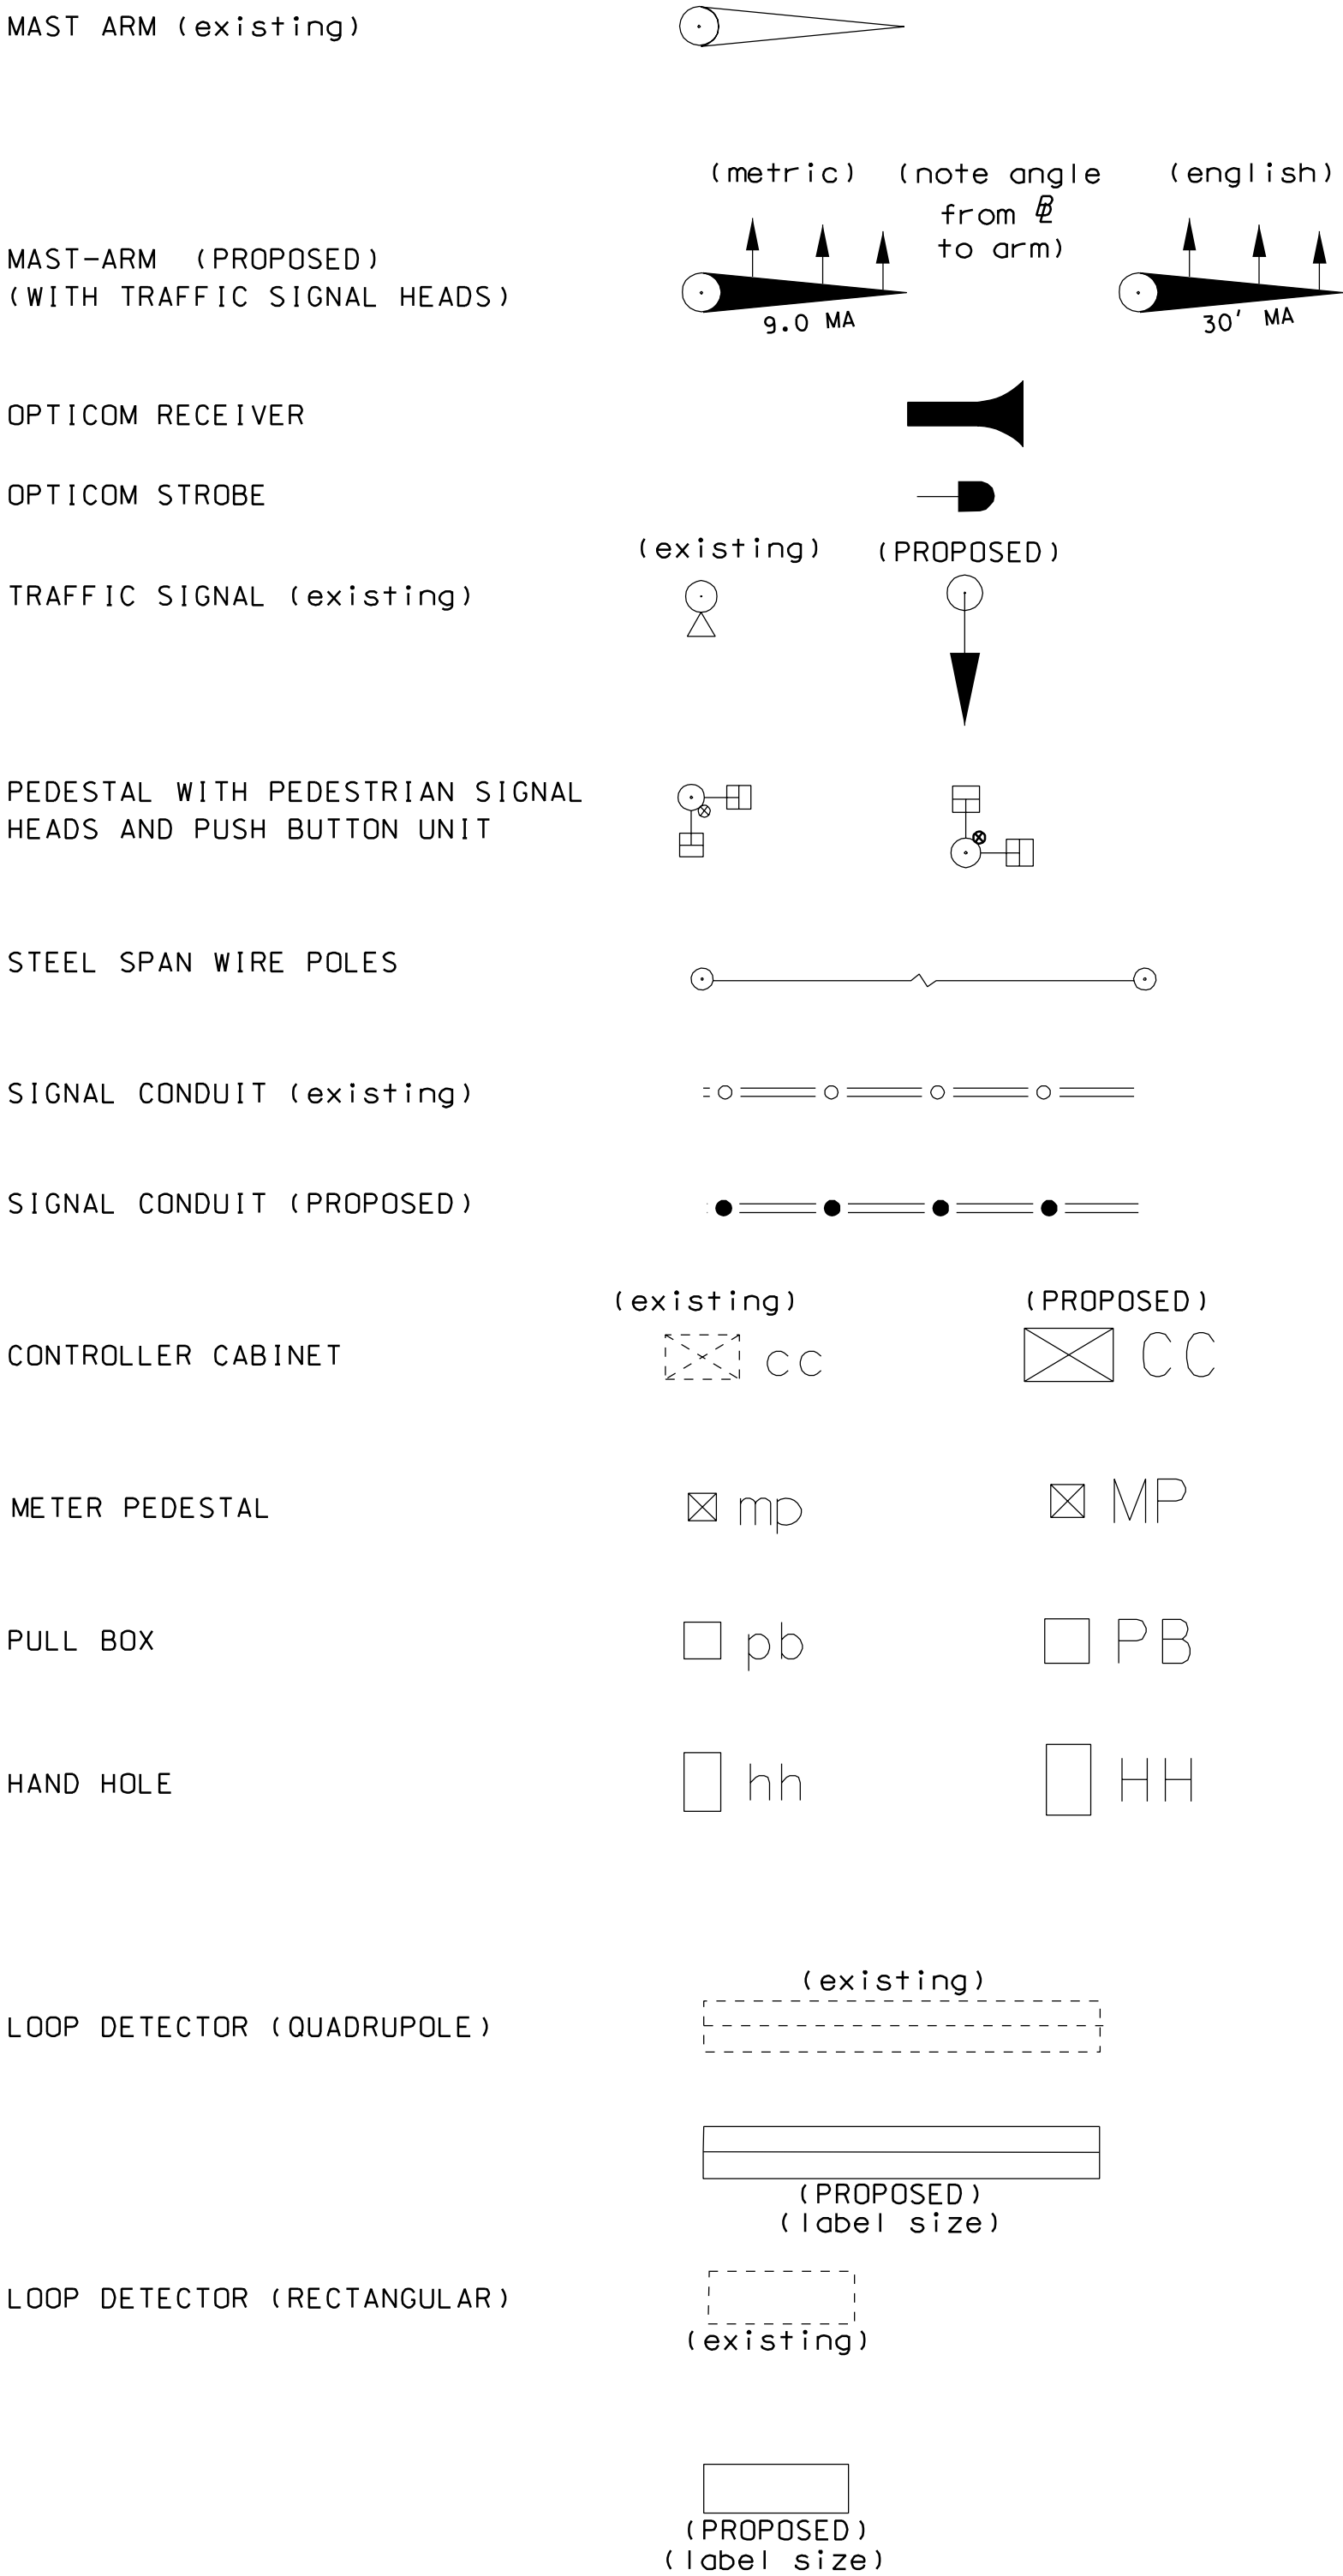

REVISION DATE	DGN	STATE PROJECT NO.	SHEET NO.	TOTAL SHEETS
10/25/04	\$FILENAME\$	\$STNO\$	4	\$CSHTOT\$

STATE OF NEW HAMPSHIRE
DEPARTMENT OF TRANSPORTATION • BUREAU OF HIGHWAY DESIGN
STANDARD SYMBOLS